



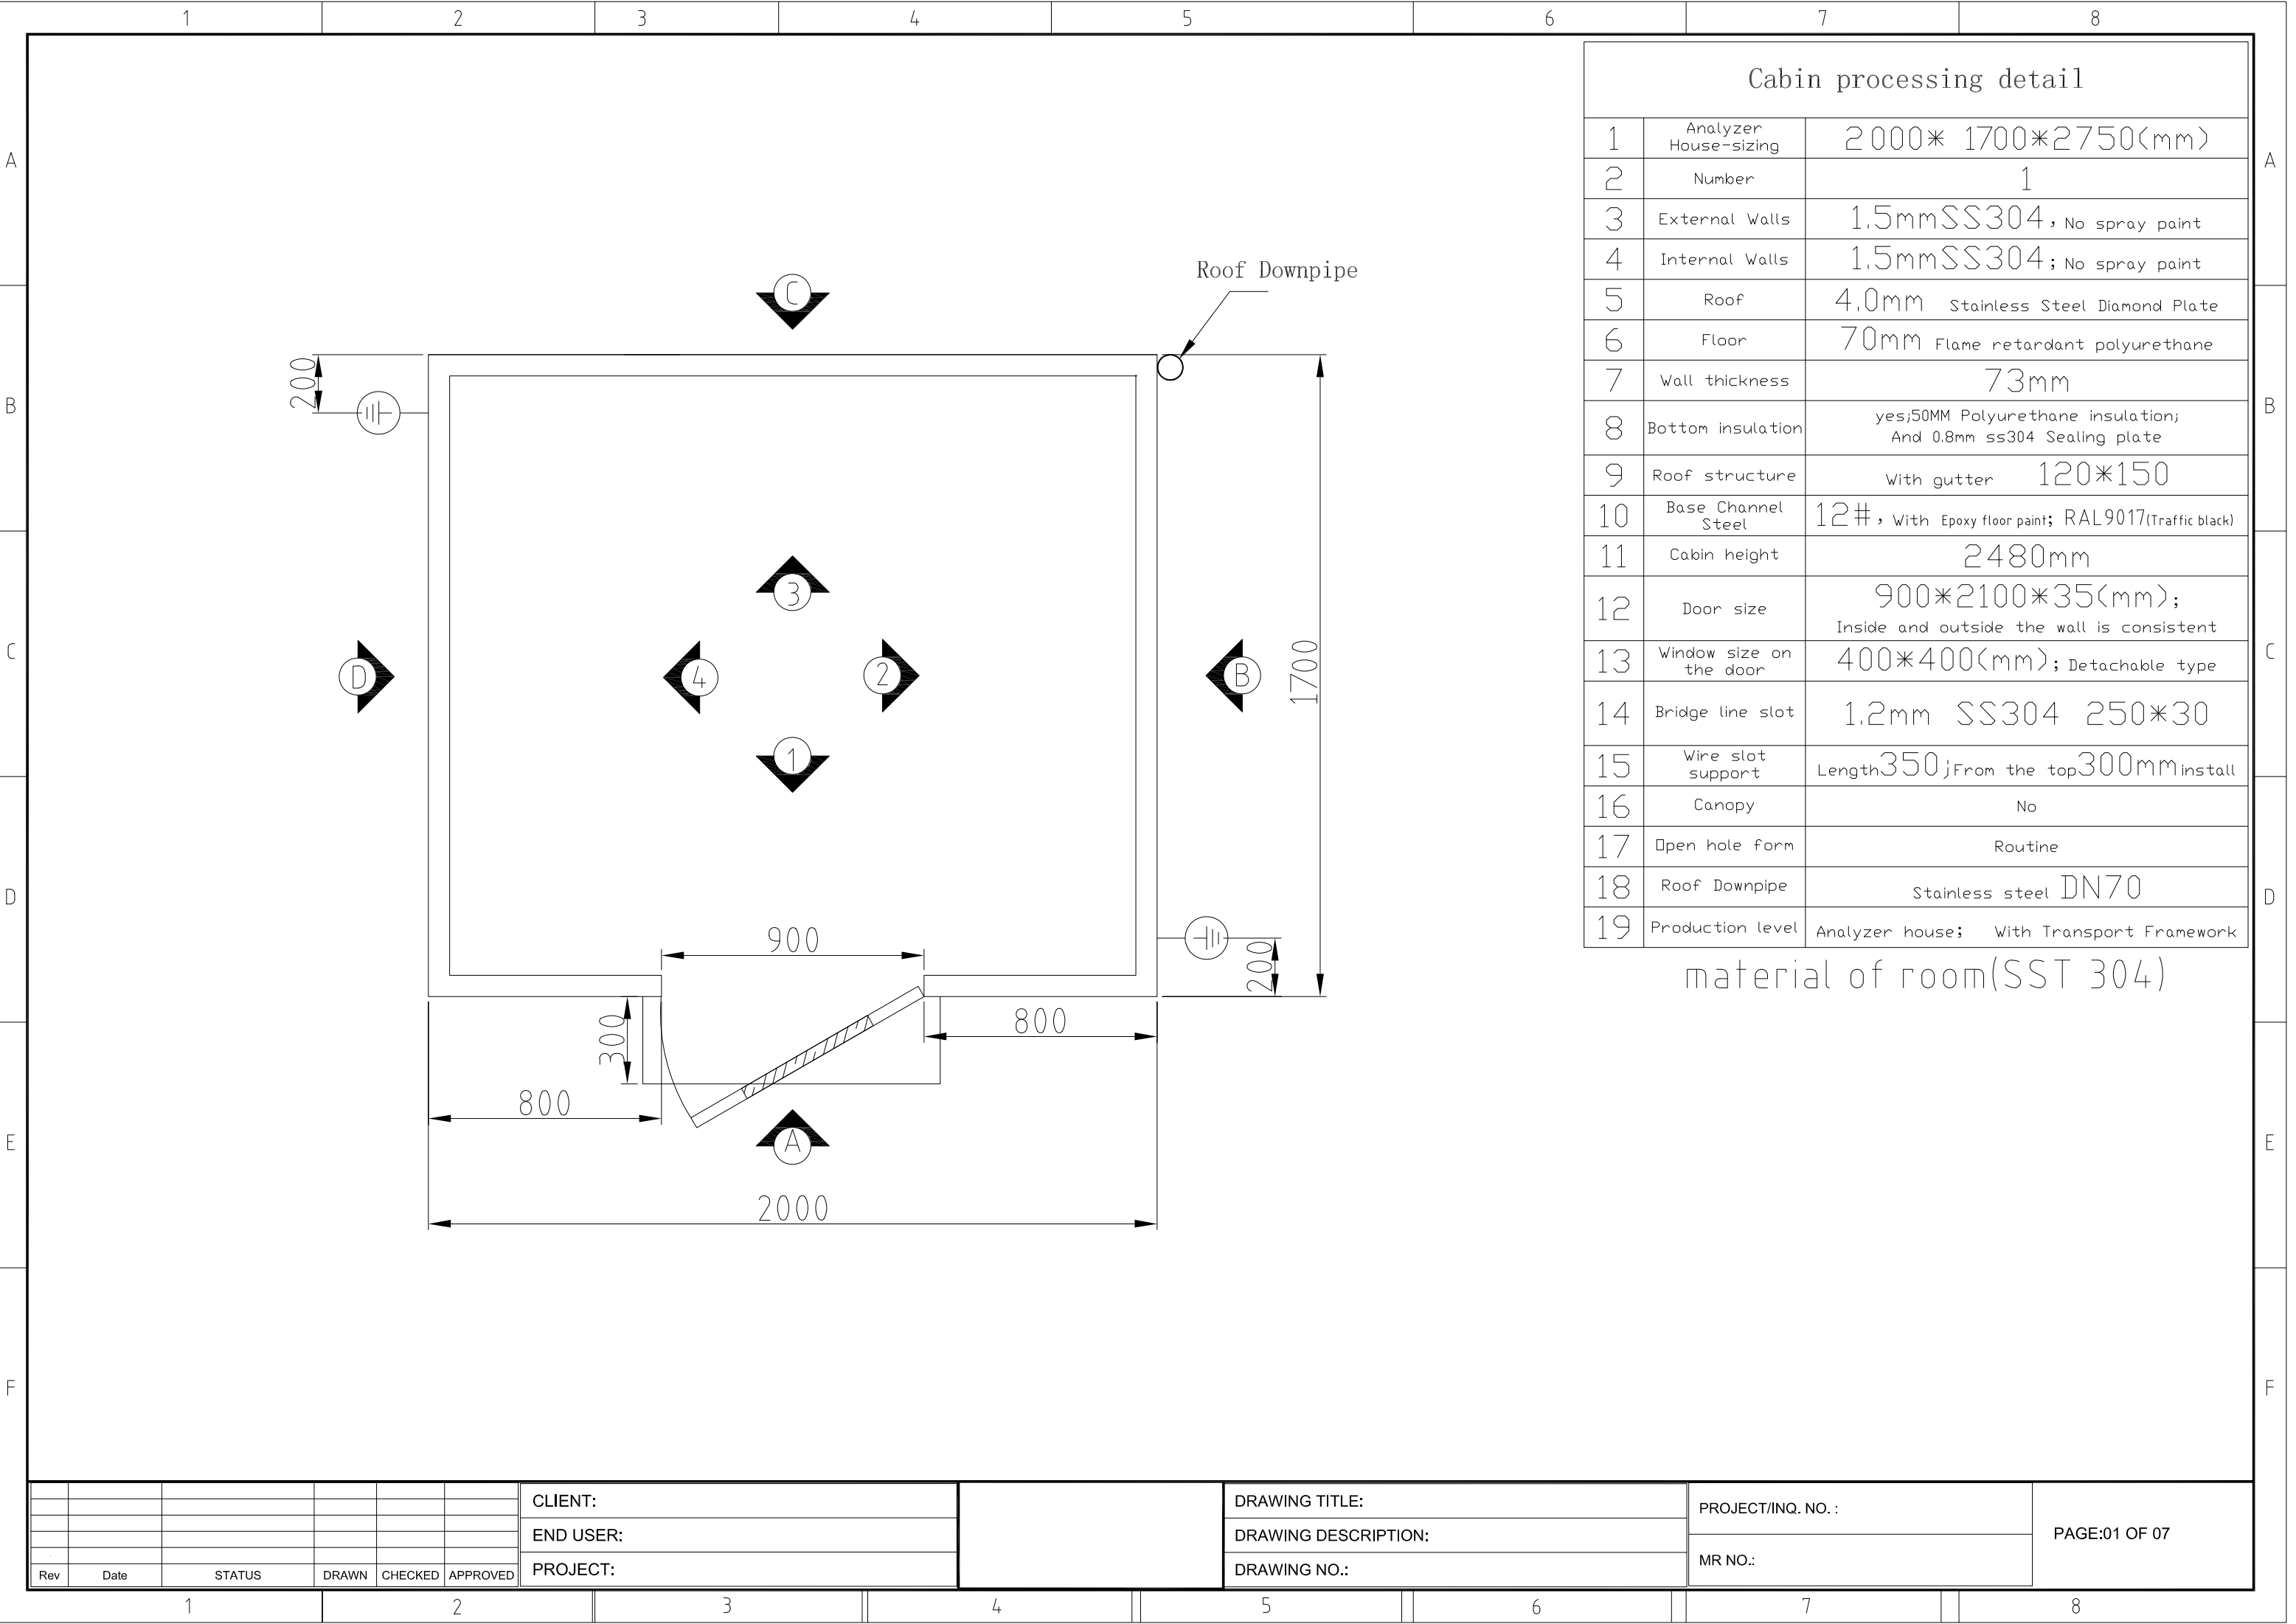

						CLIENT:		DRAWING TITLE:	PROJECT/INQ. NO. :	PAGE:01 OF 07
						END USER:		DRAWING DESCRIPTION:		
						PROJECT:		DRAWING NO.:	MR NO.:	
Rev	Date	STATUS	DRAWN	CHECKED	APPROVED					


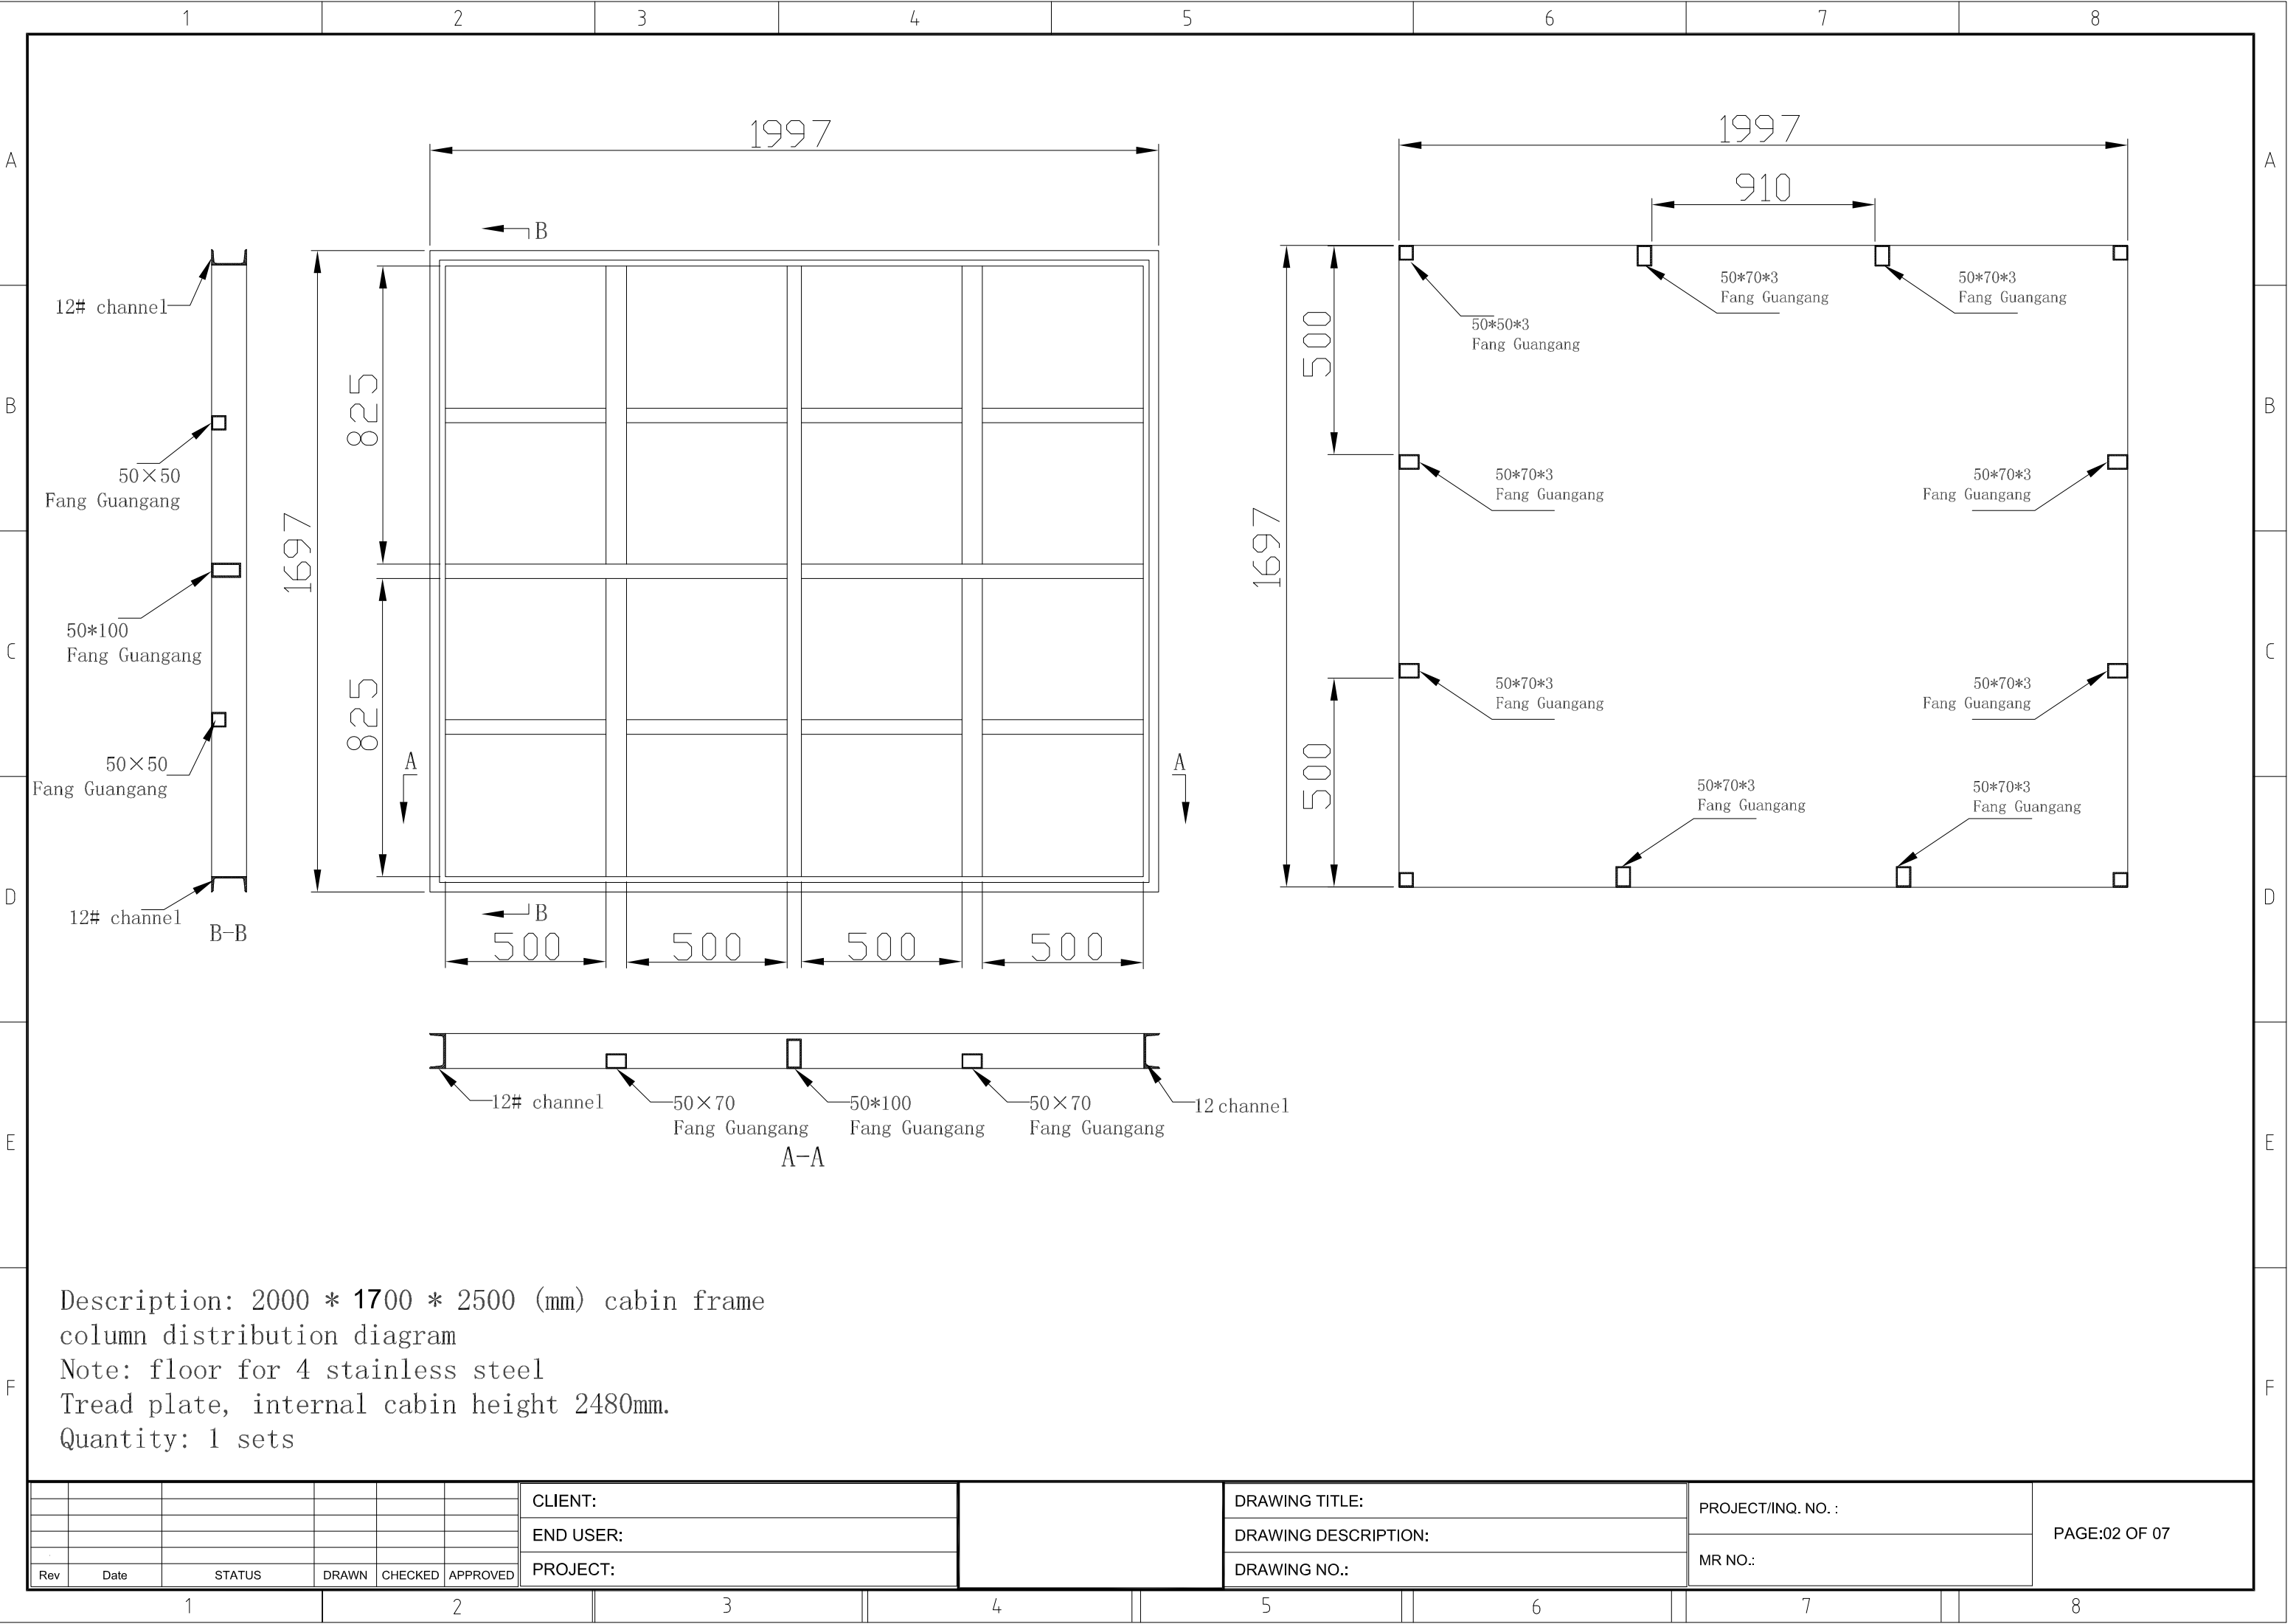


Description: 2000 * 1700 * 2500 (mm) cabin frame
column distribution diagram
Note: floor for 4 stainless steel
Tread plate, internal cabin height 2480mm.
Quantity: 1 sets

						CLIENT:		DRAWING TITLE:	PROJECT/INQ. NO. :	PAGE:02 OF 07
						END USER:		DRAWING DESCRIPTION:		
Rev	Date	STATUS	DRAWN	CHECKED	APPROVED	PROJECT:		DRAWING NO.:	MR NO.:	

Note: This picture is Analyzer house and Schematic diagram of foundation fixation, the expansion bolt should be set aside in the chart.



The base of Analyzer house is 12# Channel Steel

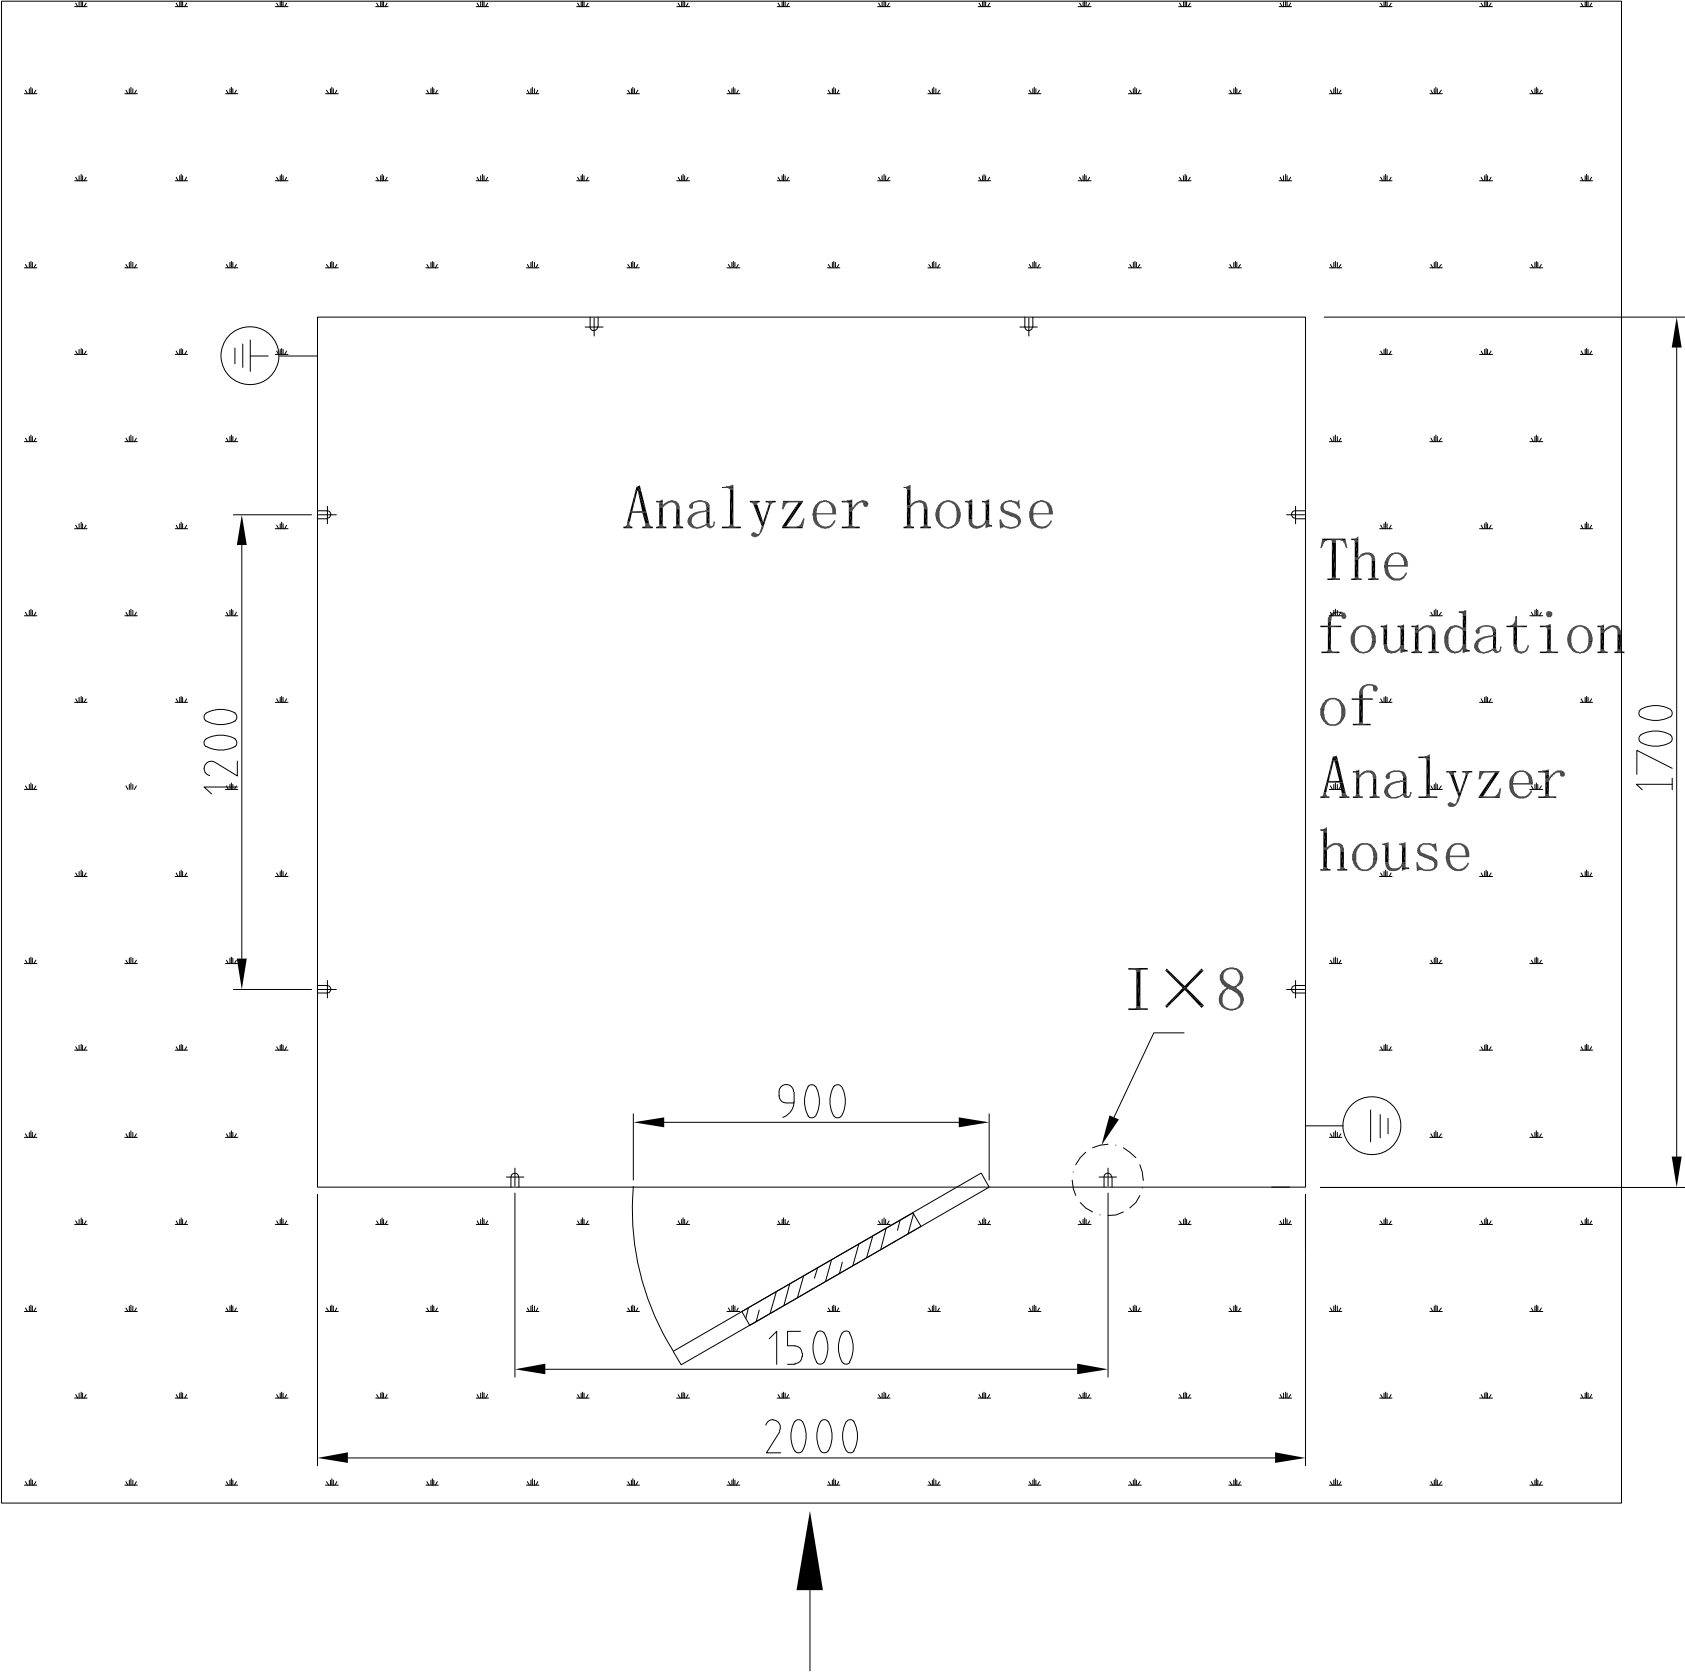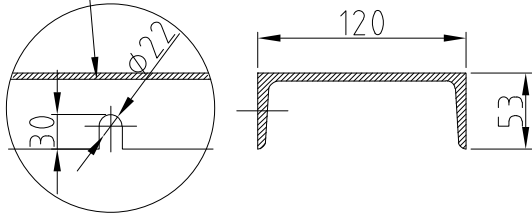


						CLIENT:		DRAWING TITLE:	PROJECT/INQ. NO. :	PAGE:03 OF 07
						END USER:		DRAWING DESCRIPTION:		
Rev	Date	STATUS	DRAWN	CHECKED	APPROVED	PROJECT:		DRAWING NO.:	MR NO.:	

----- Here can open holes and hanging items

----- You can't open the hole and hang the article here.

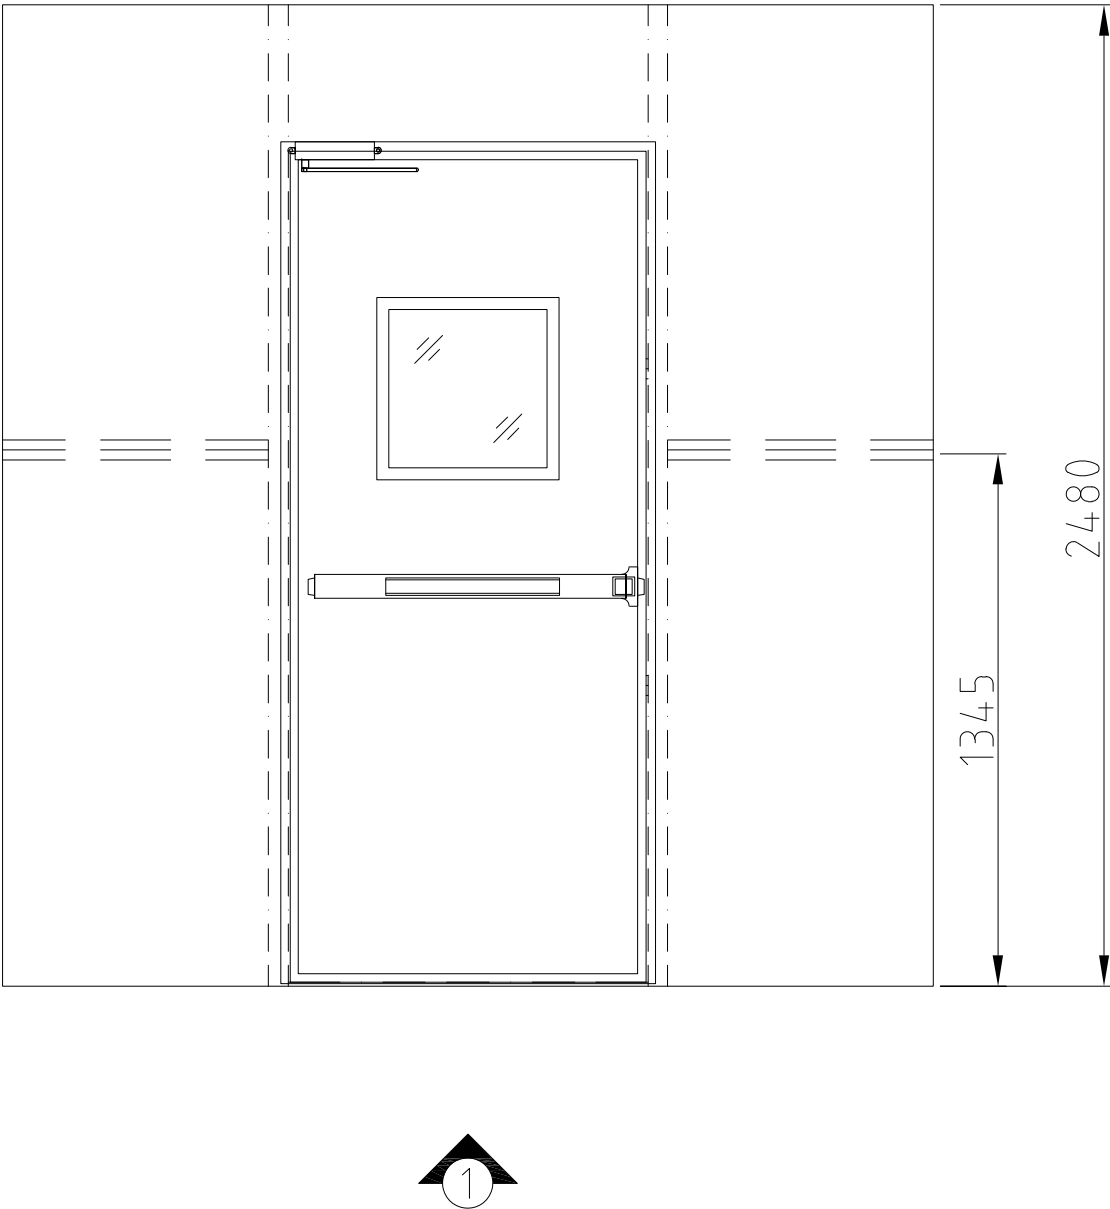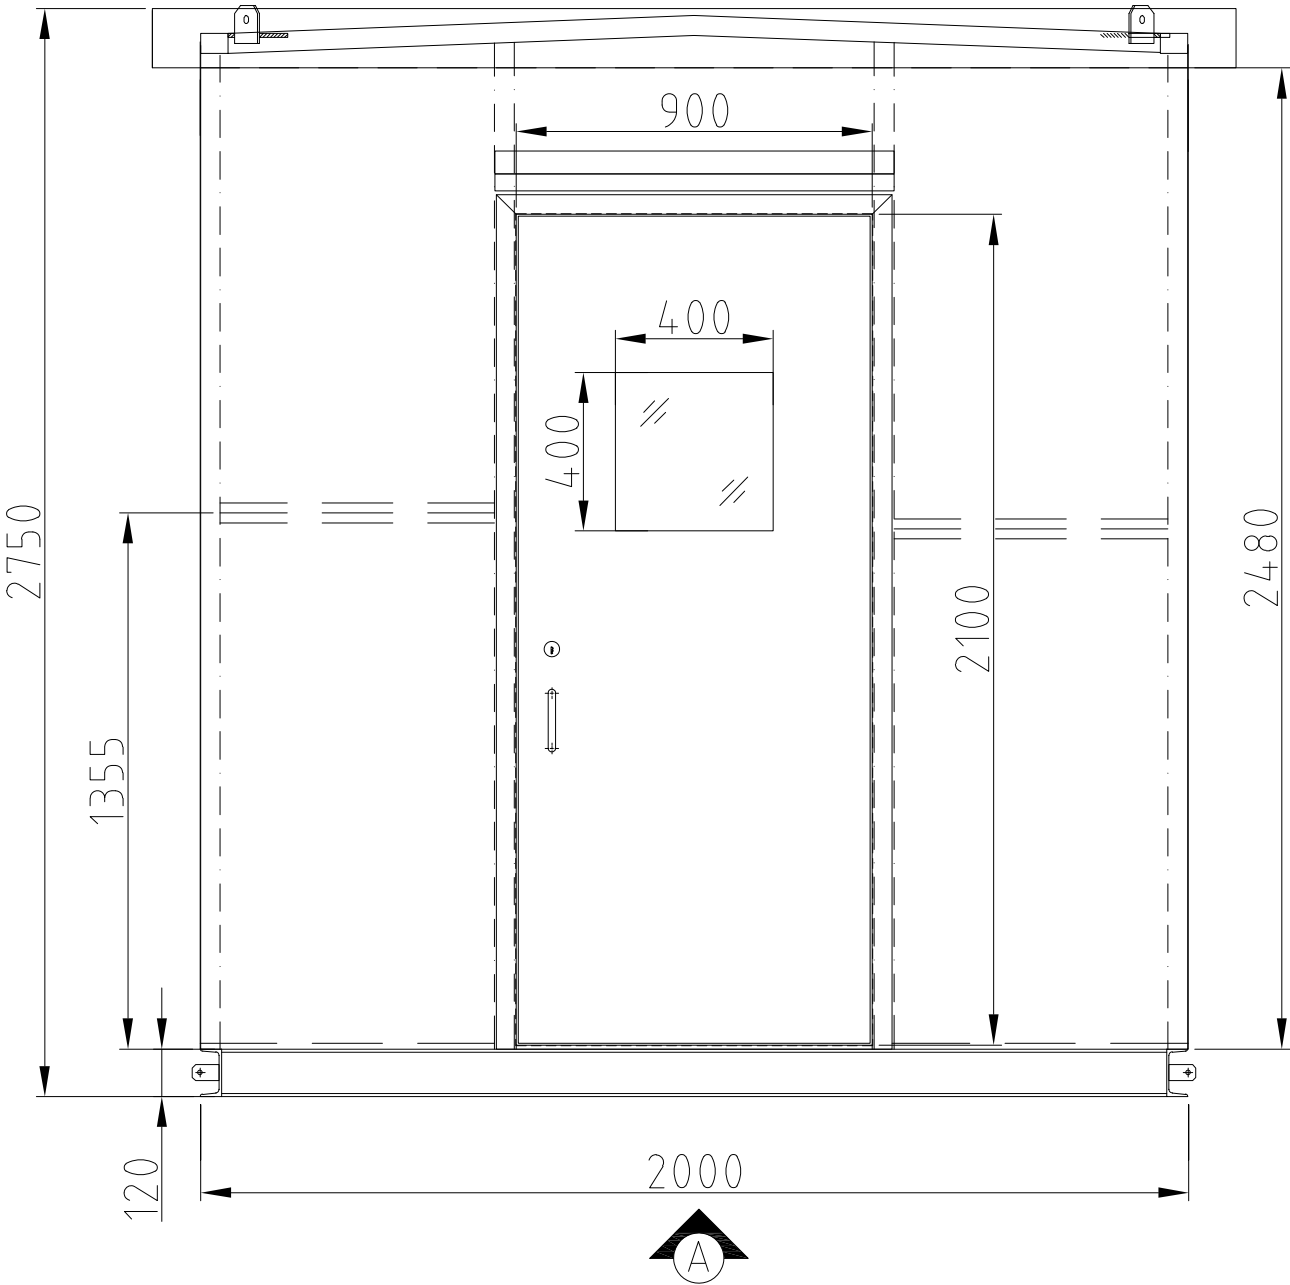



						CLIENT:		DRAWING TITLE:	PROJECT/INQ. NO. :	PAGE:04 OF 07
						END USER:		DRAWING DESCRIPTION:		
Rev	Date	STATUS	DRAWN	CHECKED	APPROVED	PROJECT:		DRAWING NO.:	MR NO.:	

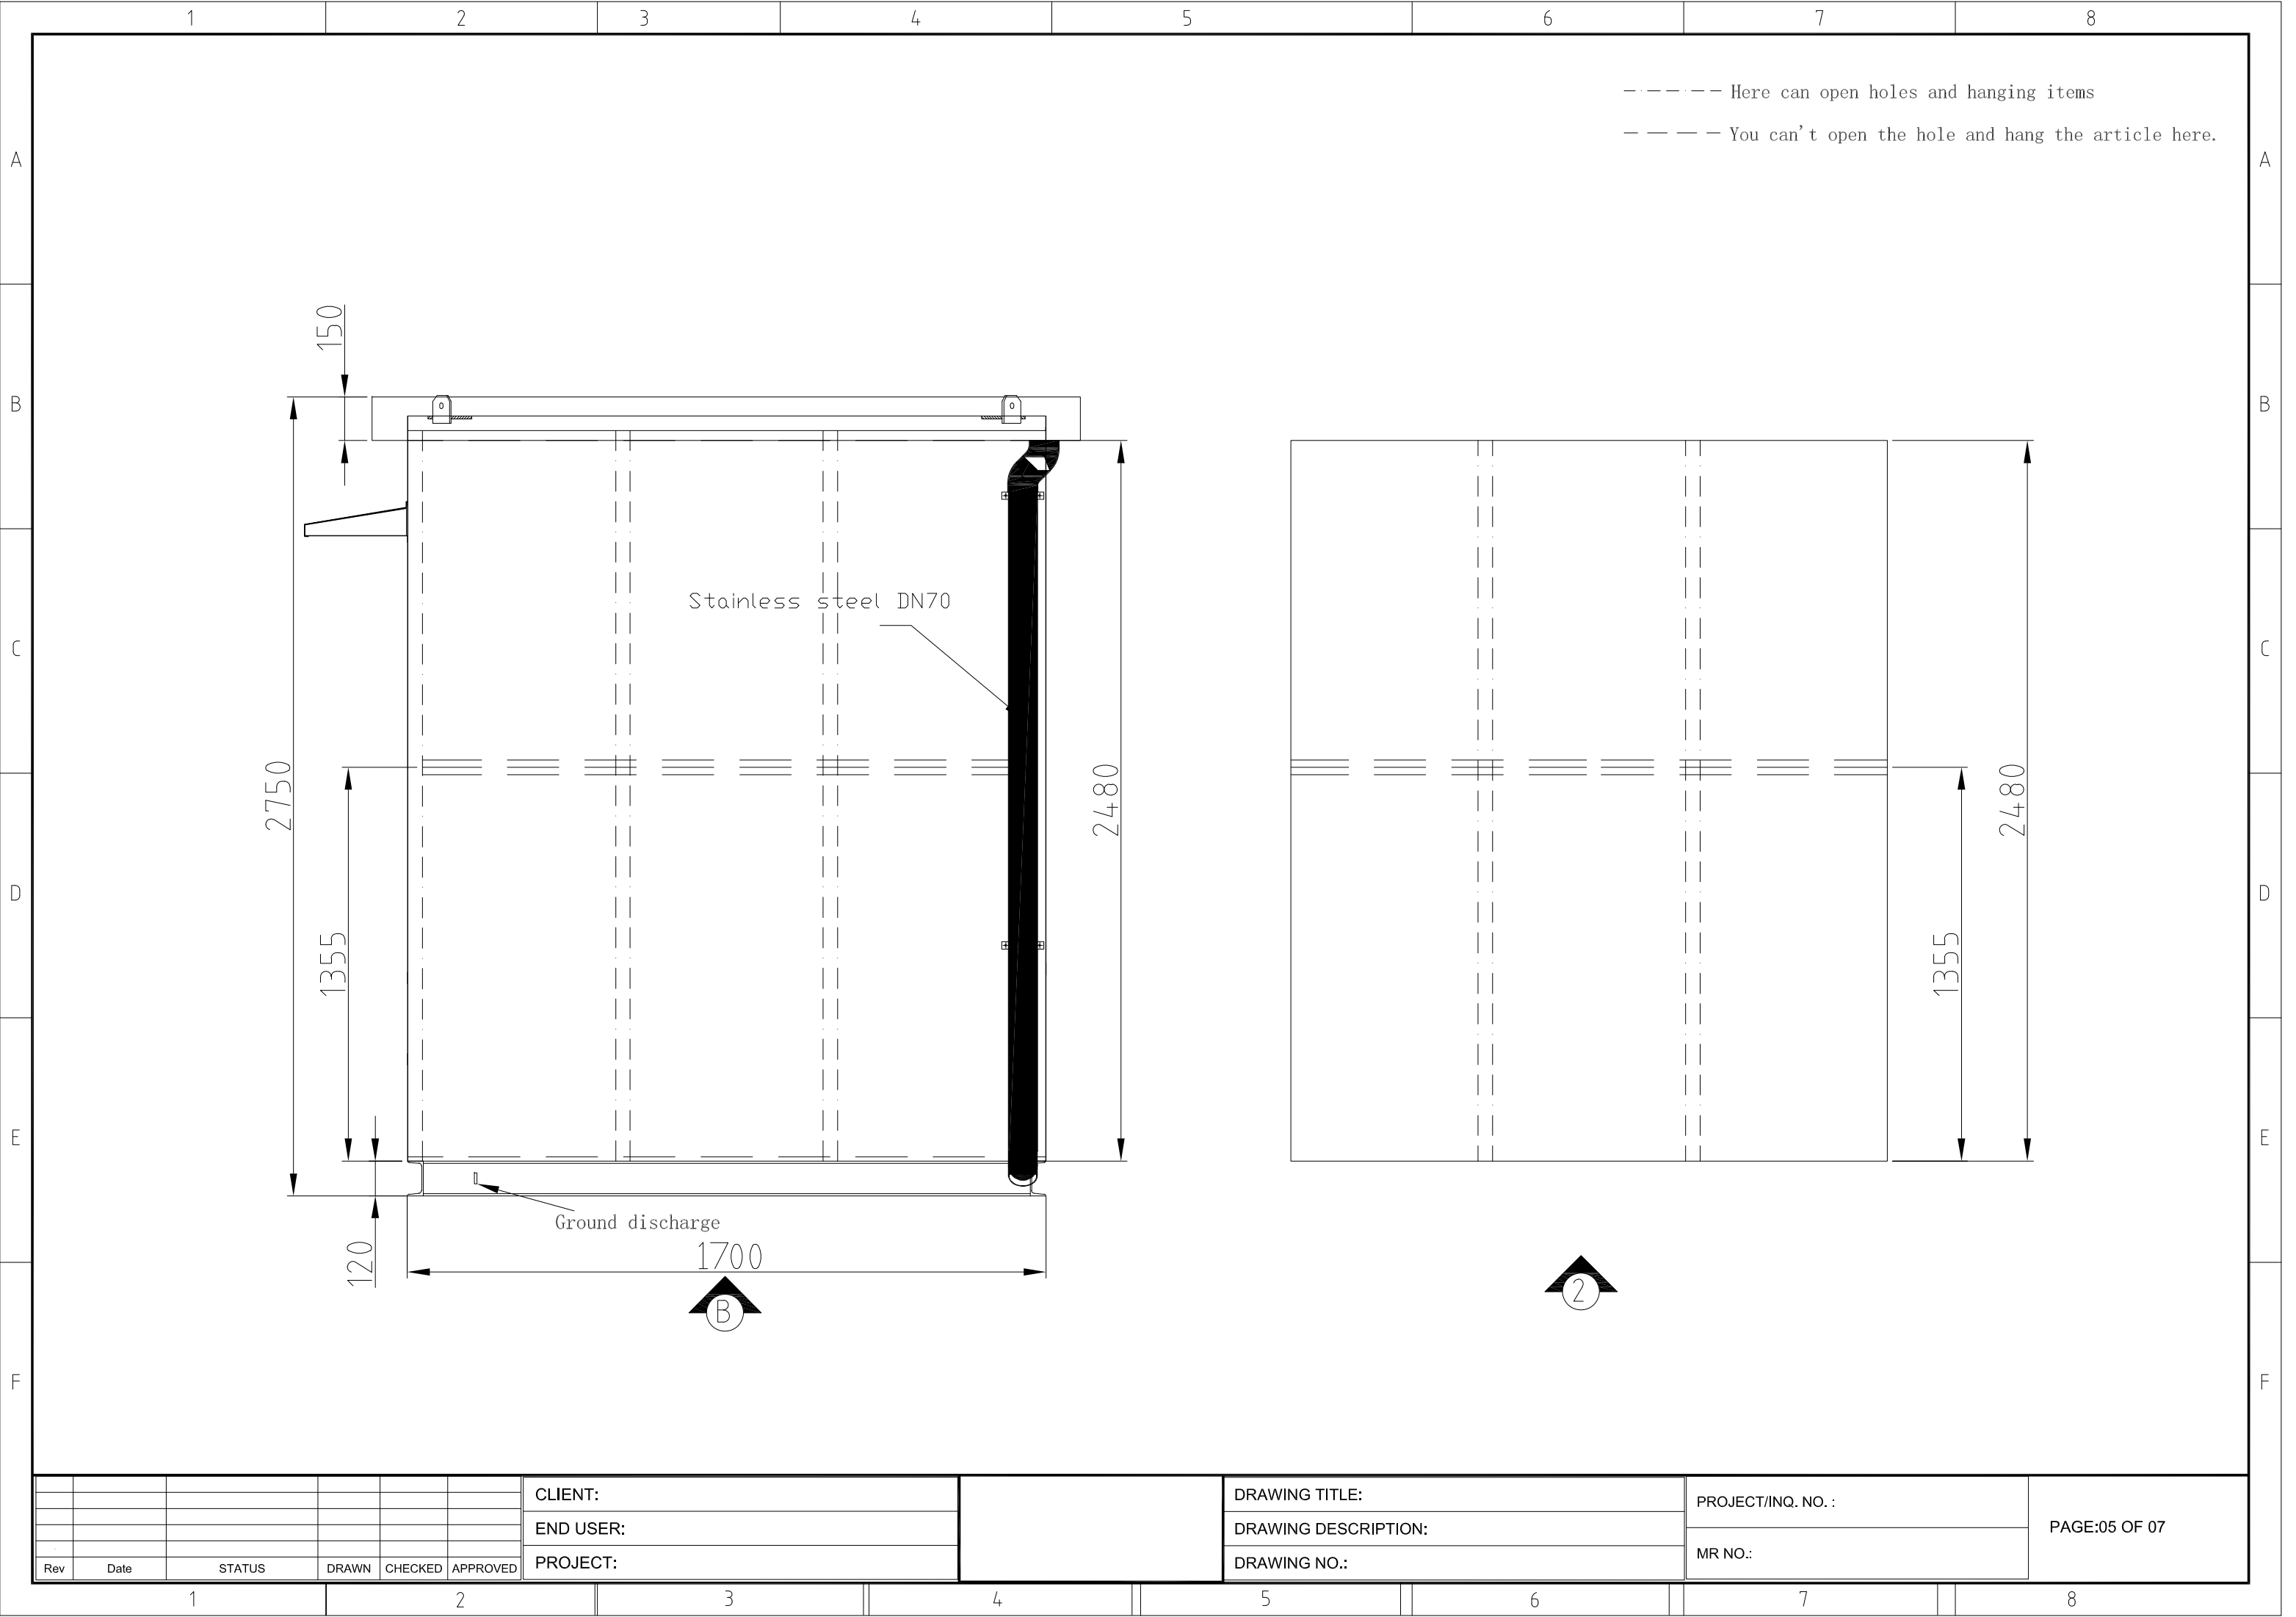


						CLIENT:		DRAWING TITLE:	PROJECT/INQ. NO. :	PAGE:05 OF 07
						END USER:		DRAWING DESCRIPTION:		
Rev	Date	STATUS	DRAWN	CHECKED	APPROVED	PROJECT:		DRAWING NO.:	MR NO.:	

----- Here can open holes and hanging items

--- -- You can't open the hole and hang the article here.

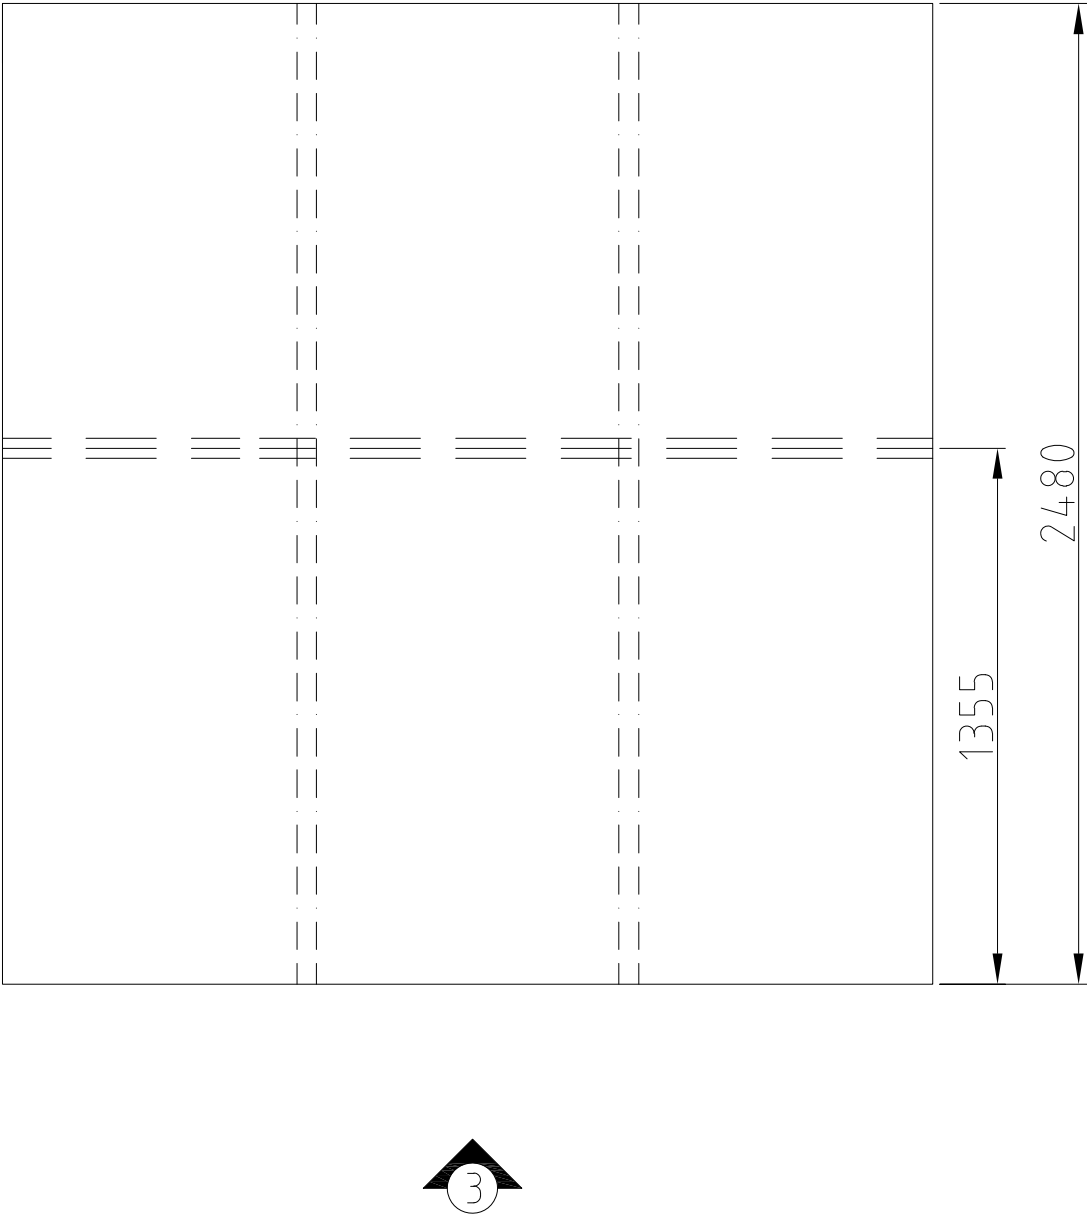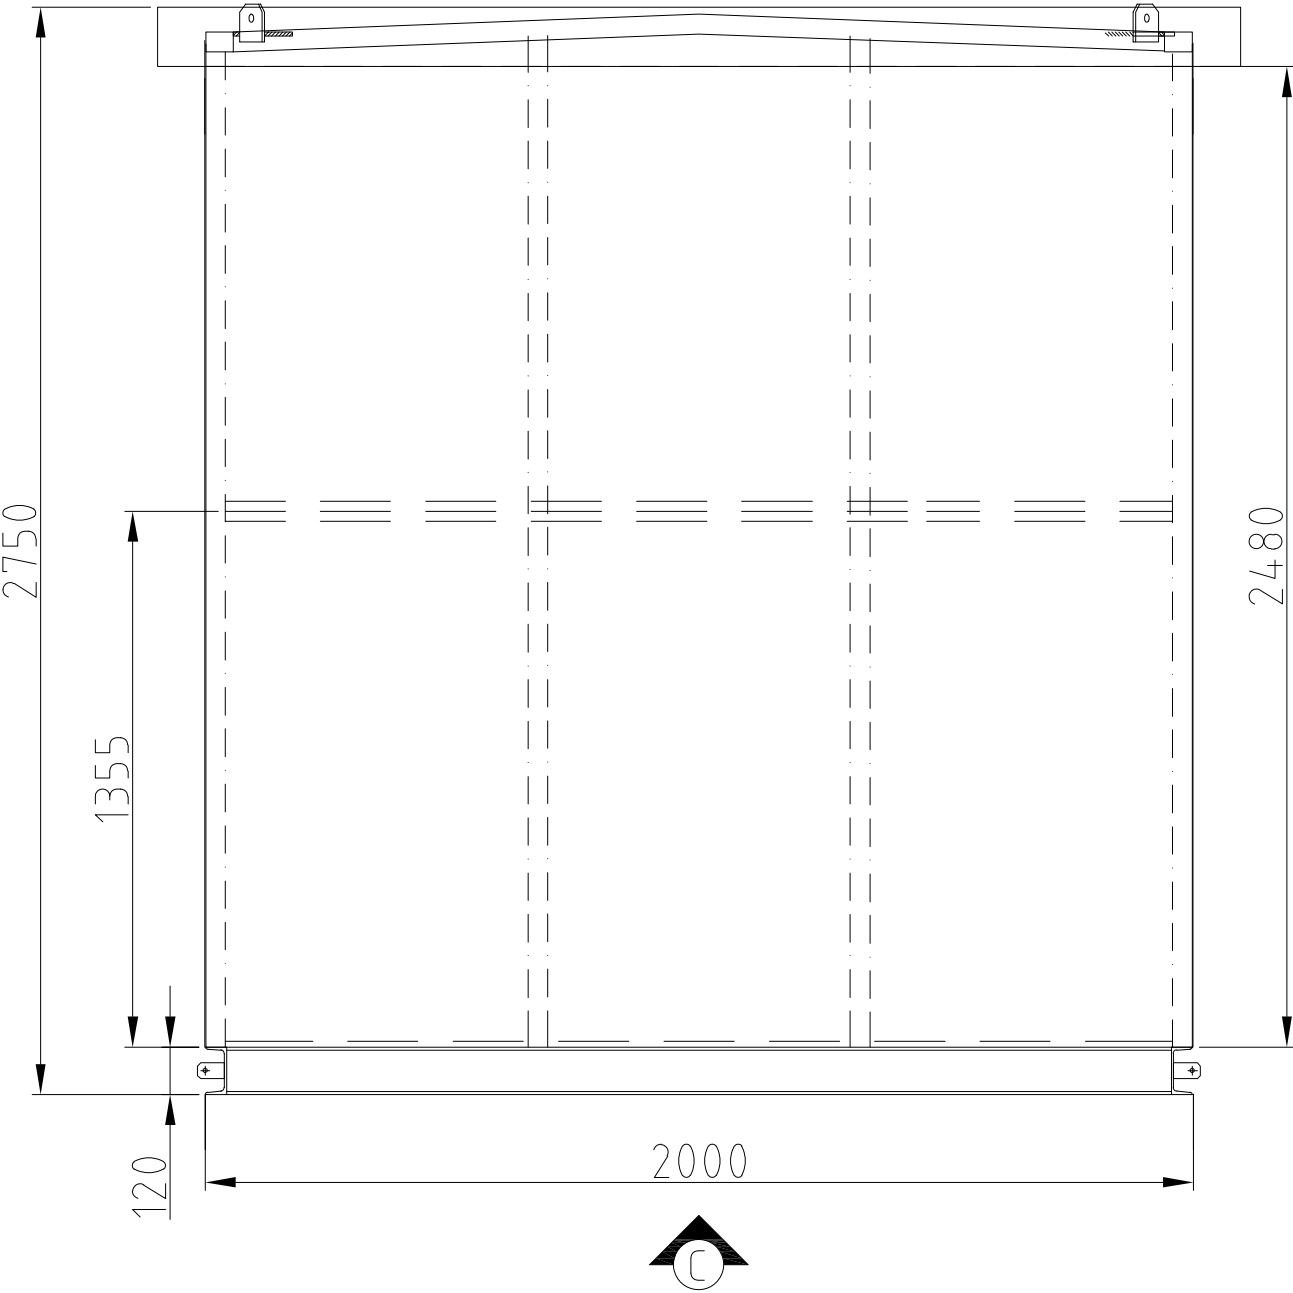

						CLIENT:		DRAWING TITLE:	PROJECT/INQ. NO. :	PAGE:06 OF 07
						END USER:		DRAWING DESCRIPTION:		
Rev	Date	STATUS	DRAWN	CHECKED	APPROVED	PROJECT:		DRAWING NO.:	MR NO.:	

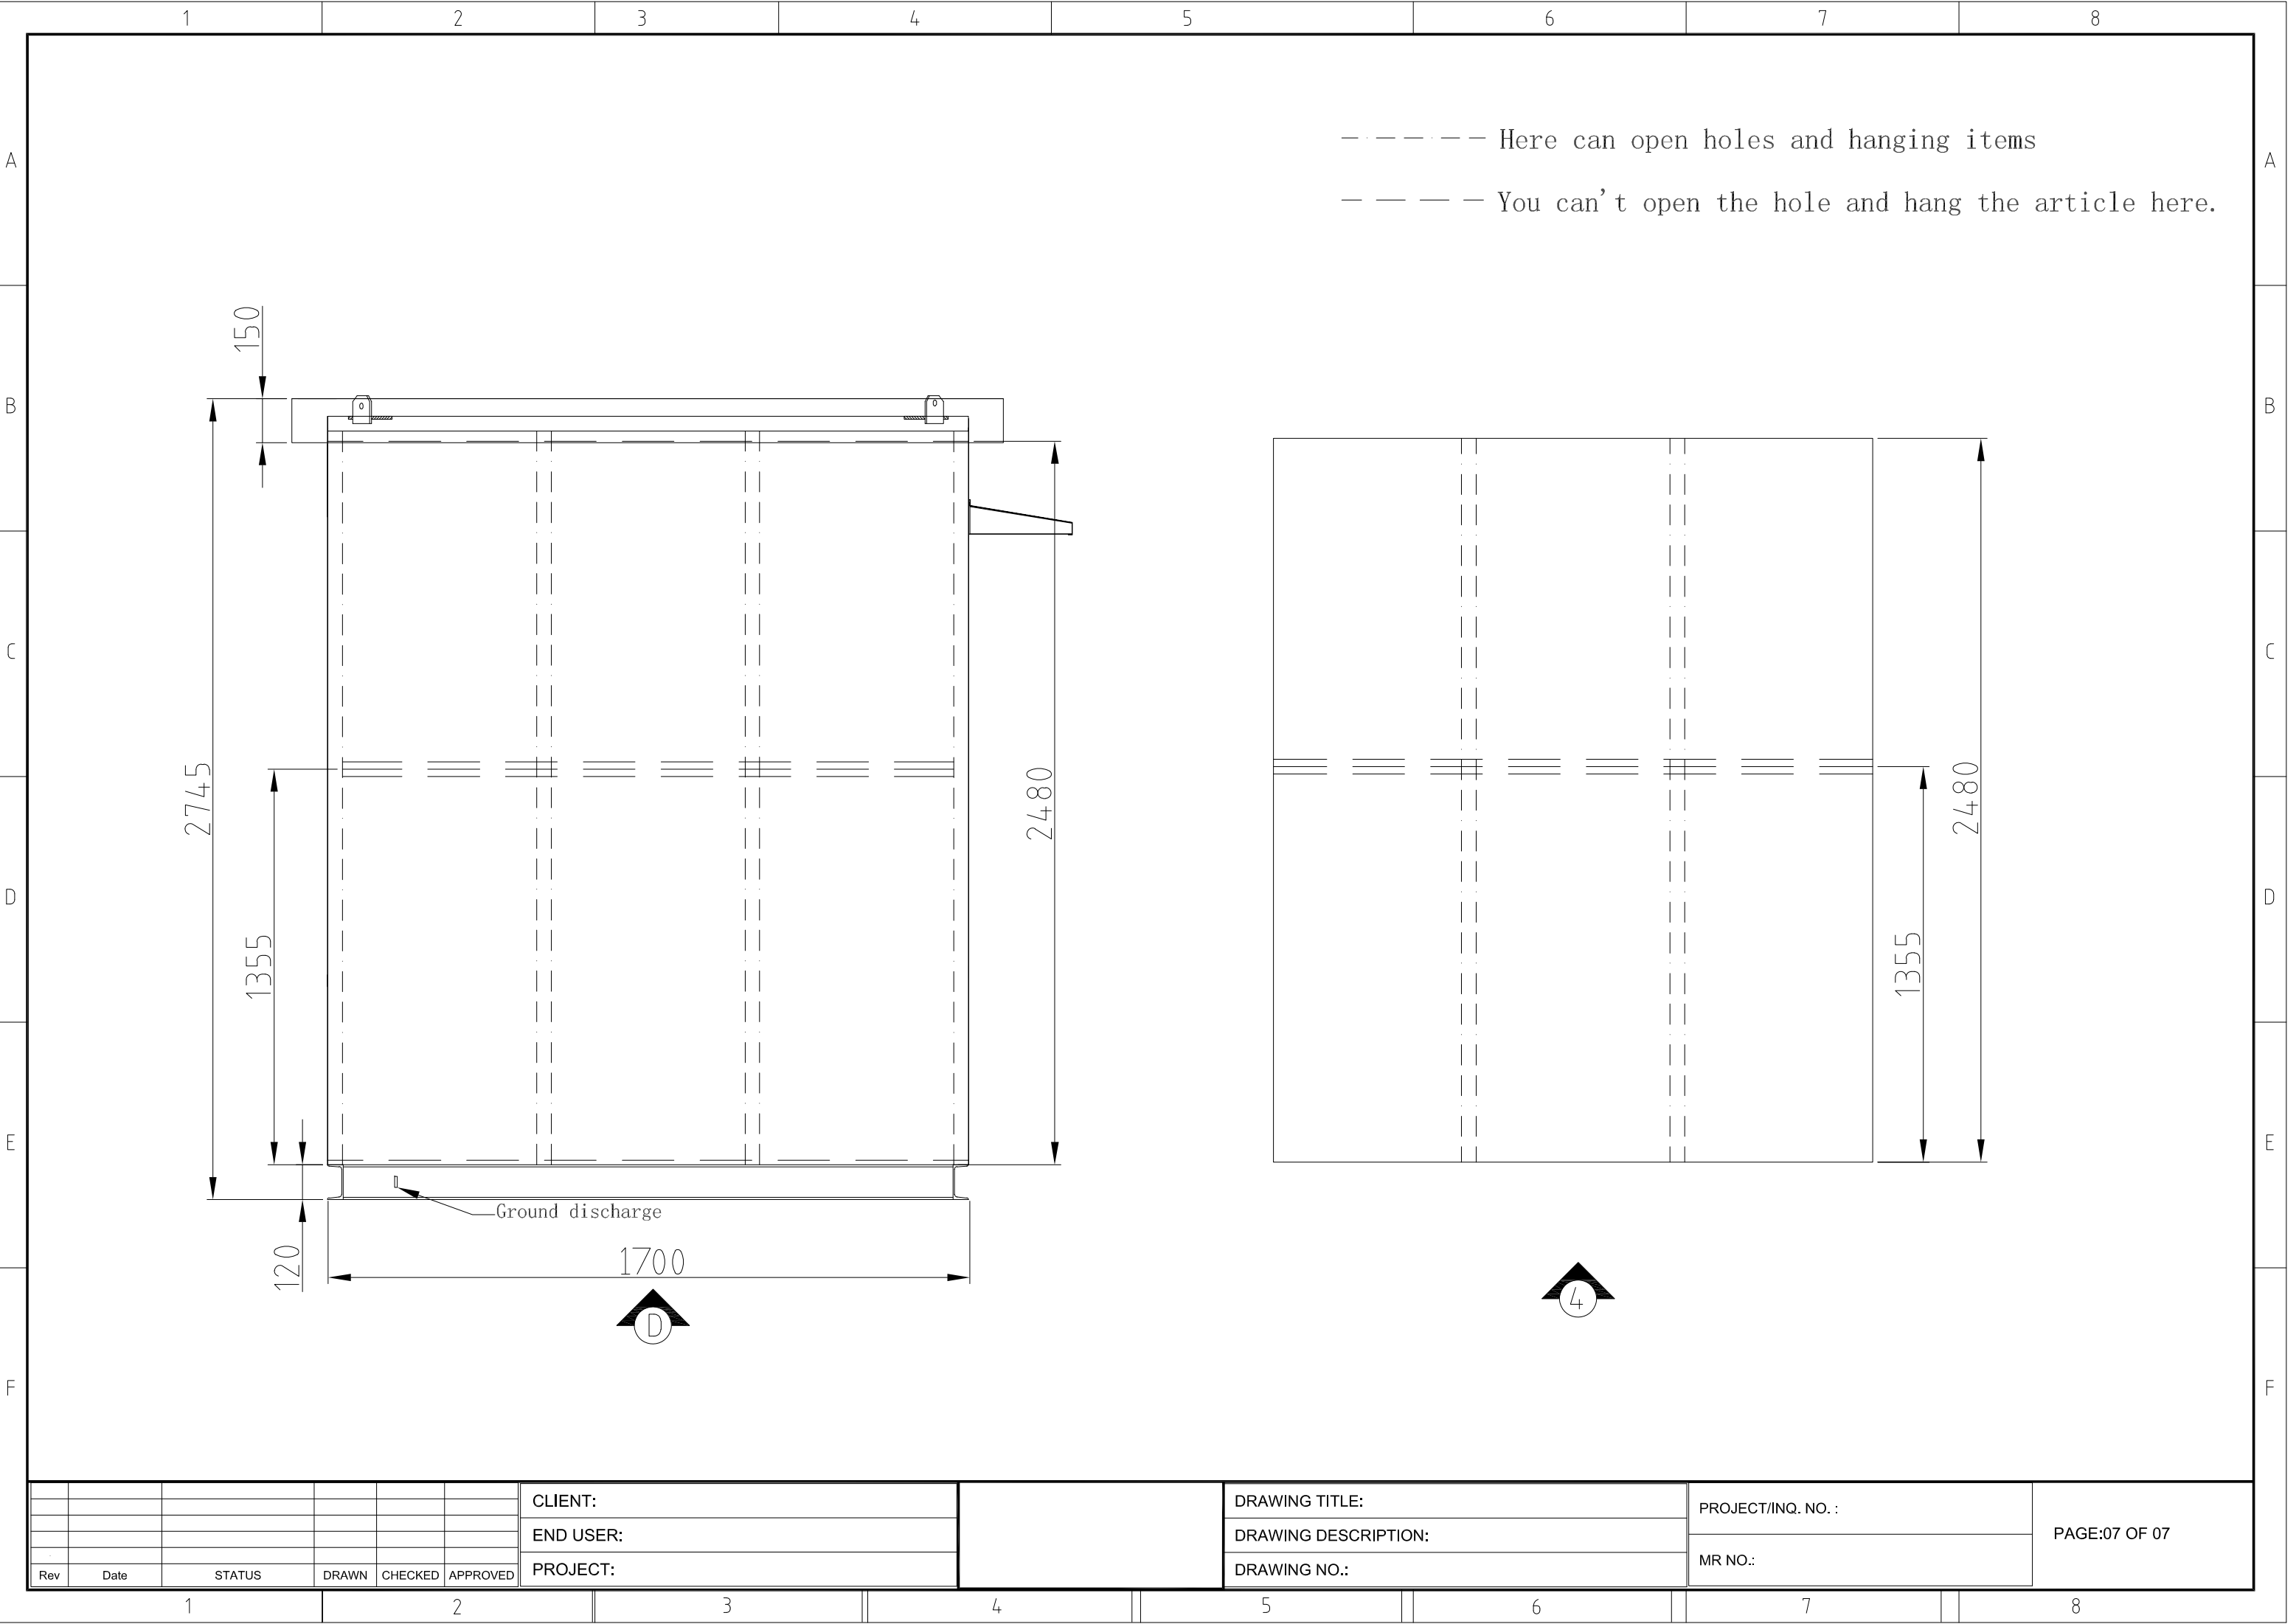

						CLIENT:		DRAWING TITLE:	PROJECT/INQ. NO. :	PAGE:07 OF 07
						END USER:		DRAWING DESCRIPTION:		
Rev	Date	STATUS	DRAWN	CHECKED	APPROVED	PROJECT:		DRAWING NO.:	MR NO.:	